


Drawing No. : LAD 3006

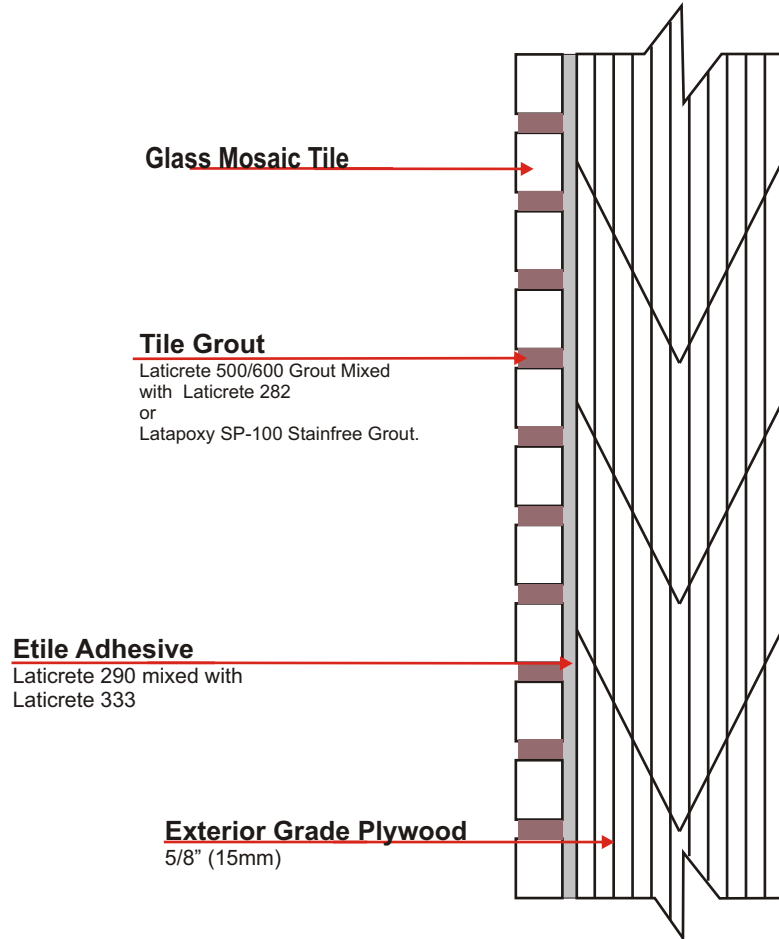

**Glass Mosaic Tile**

**Tile Grout**

Laticrete 500/600 Grout Mixed with Laticrete 282 or Latapoxy SP-100 Stainfree Grout.

**Tile Adhesive**

Laticrete 290 mixed with Laticrete 333

**Exterior Grade Plywood**

5/8" (15mm)

AS A PROFESSIONAL COURTESY, LATICRETE OFFERS TECHNICAL SERVICES FREE OF CHARGE. THE USER MAINTAINS ALL RESPONSIBILITY FOR VERIFYING THE APPLICABILITY AND SUITABILITY OF THE TECHNICAL SERVICE OR INFORMATION PROVIDED.

SCALE : N.T.S  
(C)2006 LATICRETE INDIA PVT.LTD ALL RIGHTS RESERVED. THE RIGHT TO UTILISE LATICRETE DETAILS FOR COMMERCIAL PURPOSES IS GRANTED EXCLUSIVELY TO CONTRACTORS, ARCHITECTS, QUALITY SURVEYORS, ENGINEERS, AND SPECIFICATIONS WRITERS. LATICRETE(R), LATAPOXY(R) ARE REGISTERED TRADE MARKS OF LATICRETE INTERNATIONAL, INC. US & FOREIGN PATENT AND TRADEMARK OFFICES. MARCA REGISTRADA. ALL OTHER TRADEMARKS ARE PROPERTY OF THEIR RESPECTIVE COMPANIES.

LAD3006/REV06/05